

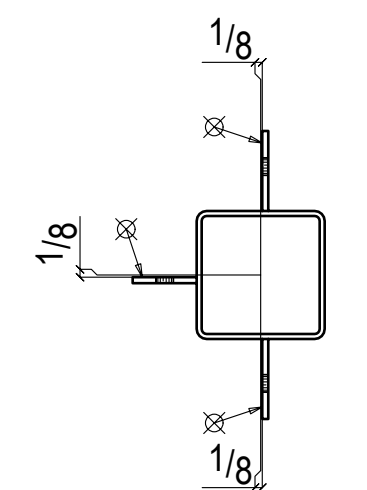


BILL OF MATERIAL

ADV. MILL #	DATE	LAYOUT	HEAT NO.	MARK NO.	AMT.	SECTION	LENGTH	REMARKS
94				49A	1	ONE COLUMN		
				49A	1	HSS8x5/16x21-6 1/2	21-6 1/2	51E B1E A500B
				a85	1	L4x2x8	5	A36
				p3	1	PL3x15	1-3	A36
				p278	1	PL1/2x8	8	A36
				p196	1	PL3/8x8 3/8	5	BENT A36
				p14	2	PL3x5	9	A36
				p56	1	FL3x4	1-0	A36

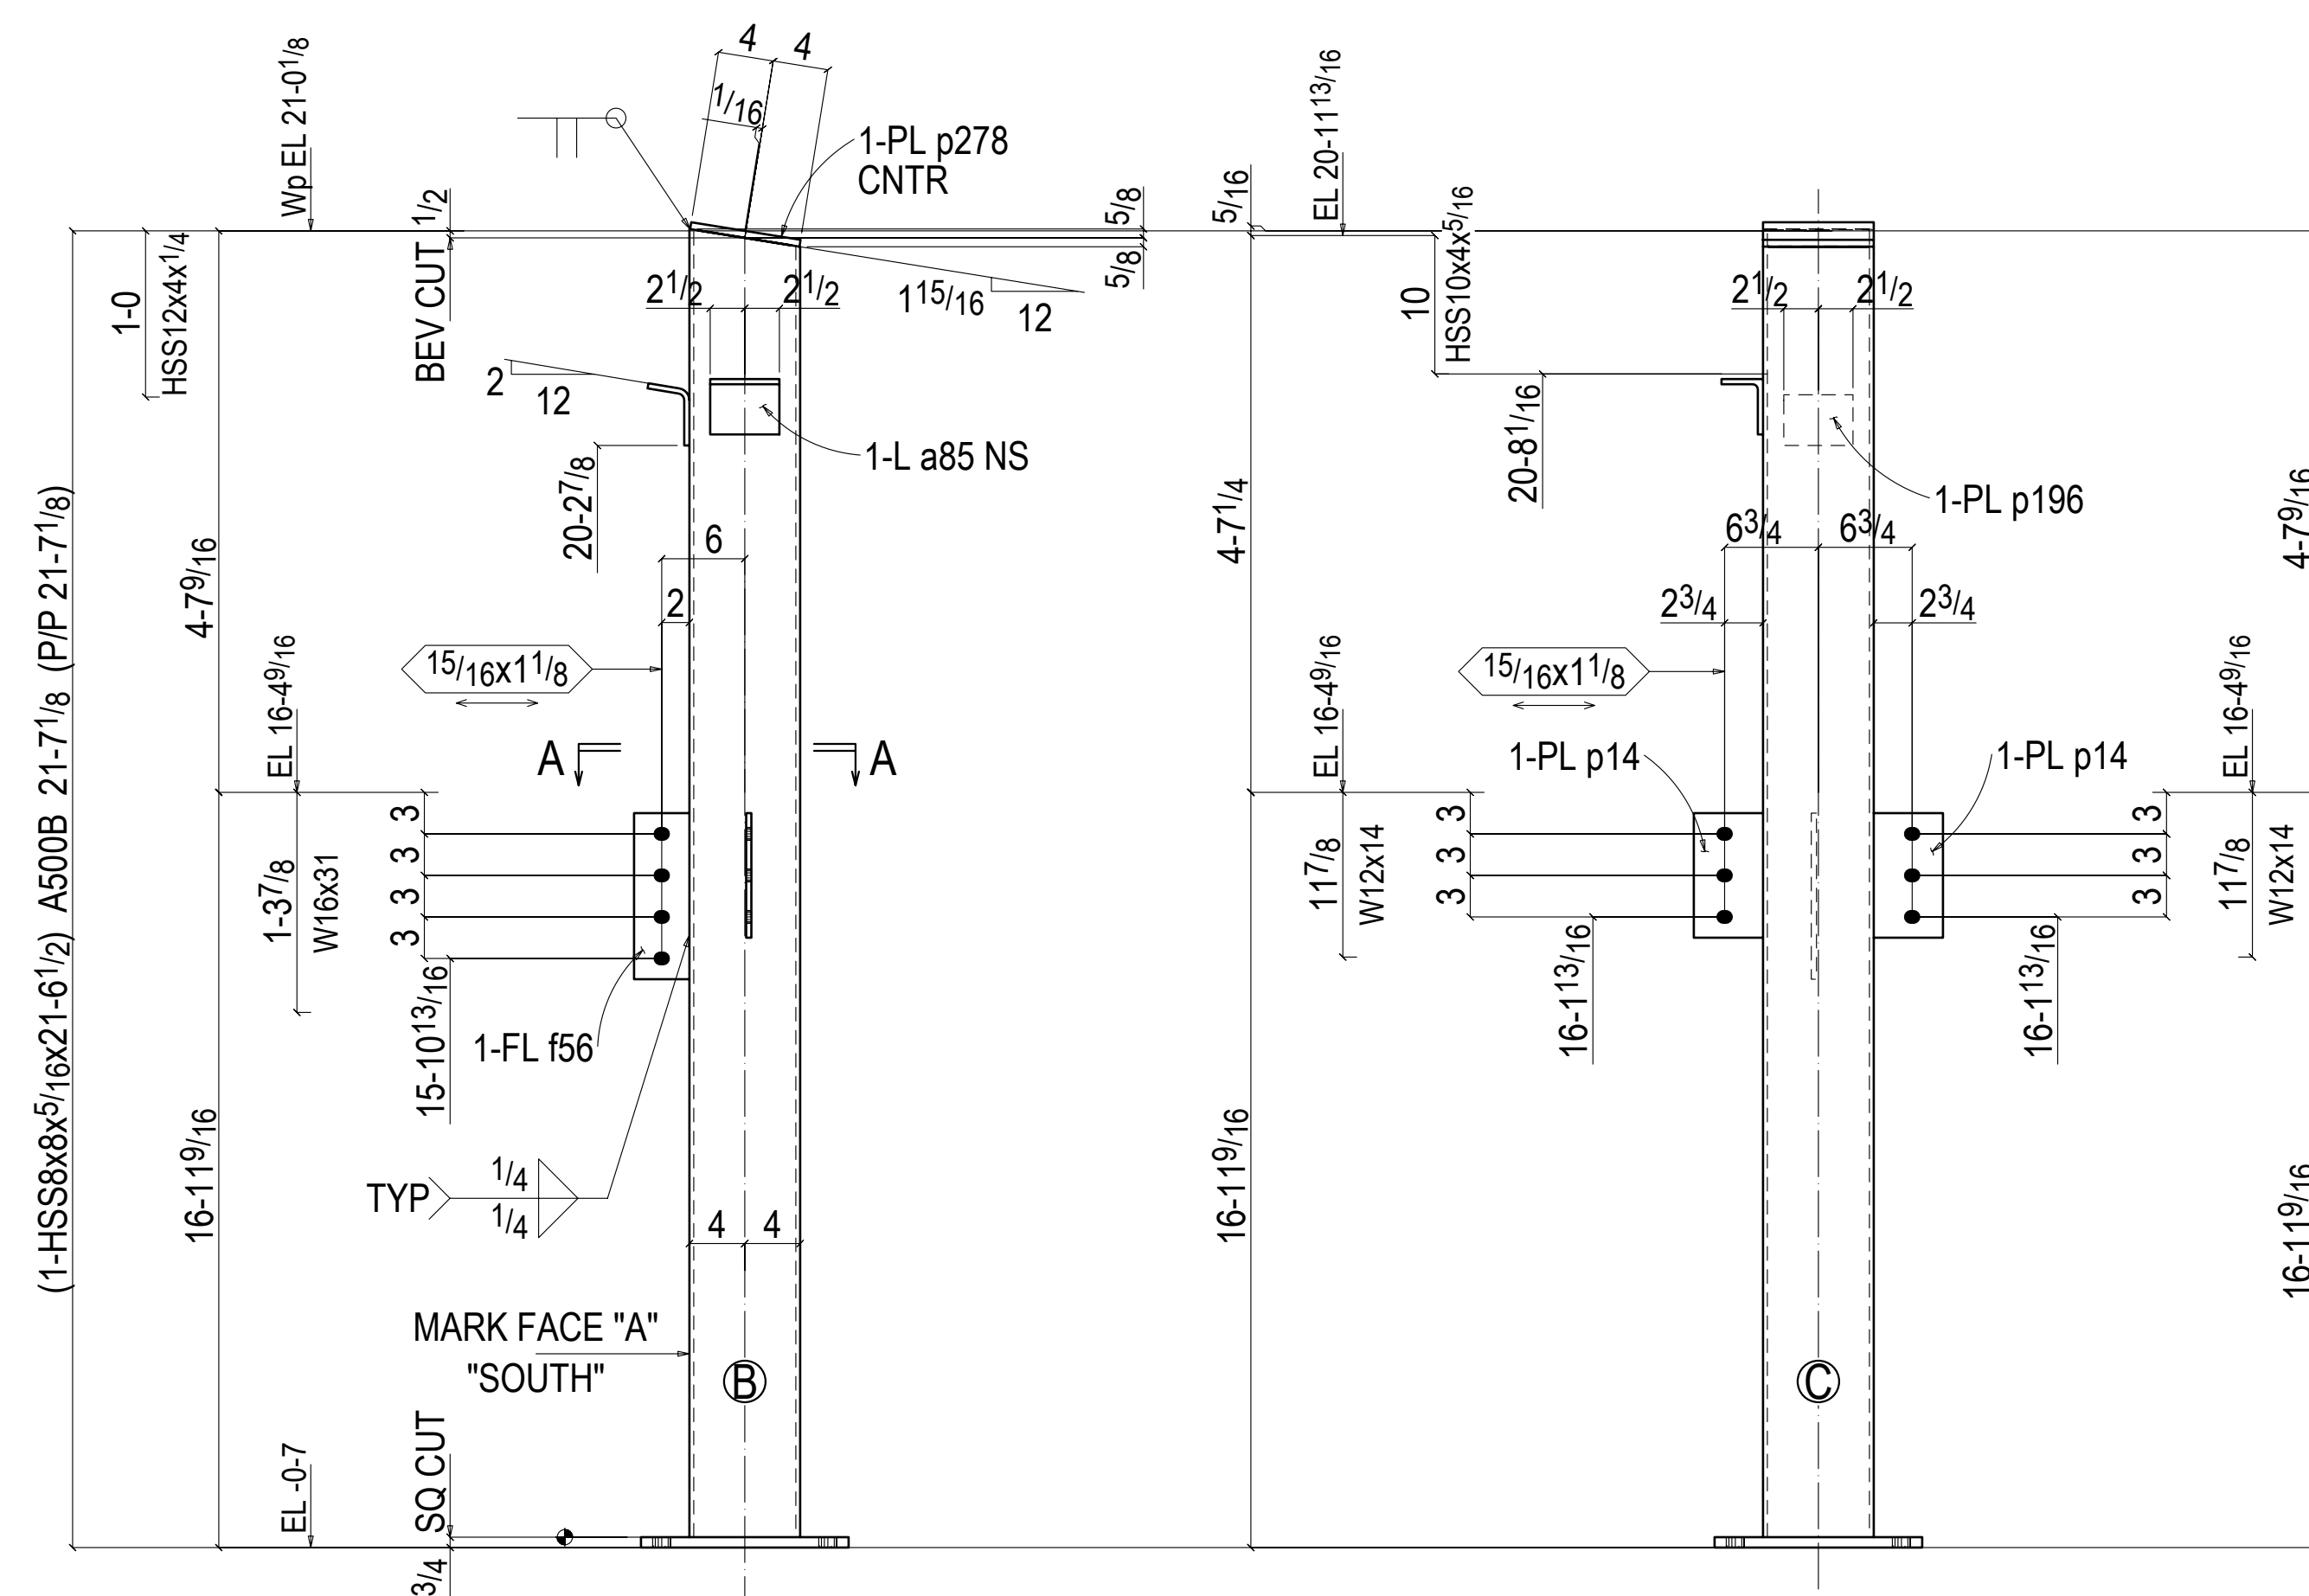

Section A-A
49A

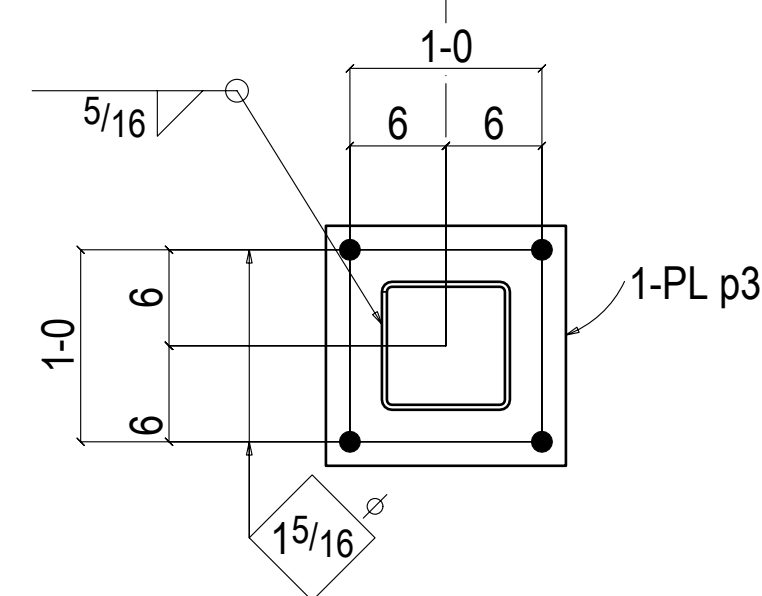

ONE COLUMN 49A

AT GRID:
D.2 & 3



PROJECT: QUARTZ HILL PUBLIC LIBRARY

LOCATION: QUARTZ HILL, CA 93536

DESCRIPTION: COLUMN DETAIL

ARCHT: SVA
& T. ALBER CHEN
ENG.: (THORNTON TOMASETTI, INC)

CONTRACTOR
GRIFFIN SWINERTON

JOB NO. 1524

SHEET NO. 49

DATE: 07-06-15
BY: PDC