




**1** DETAIL  
AB2 (REF. 4&5/ S-51.1)  
(18 PLACES)

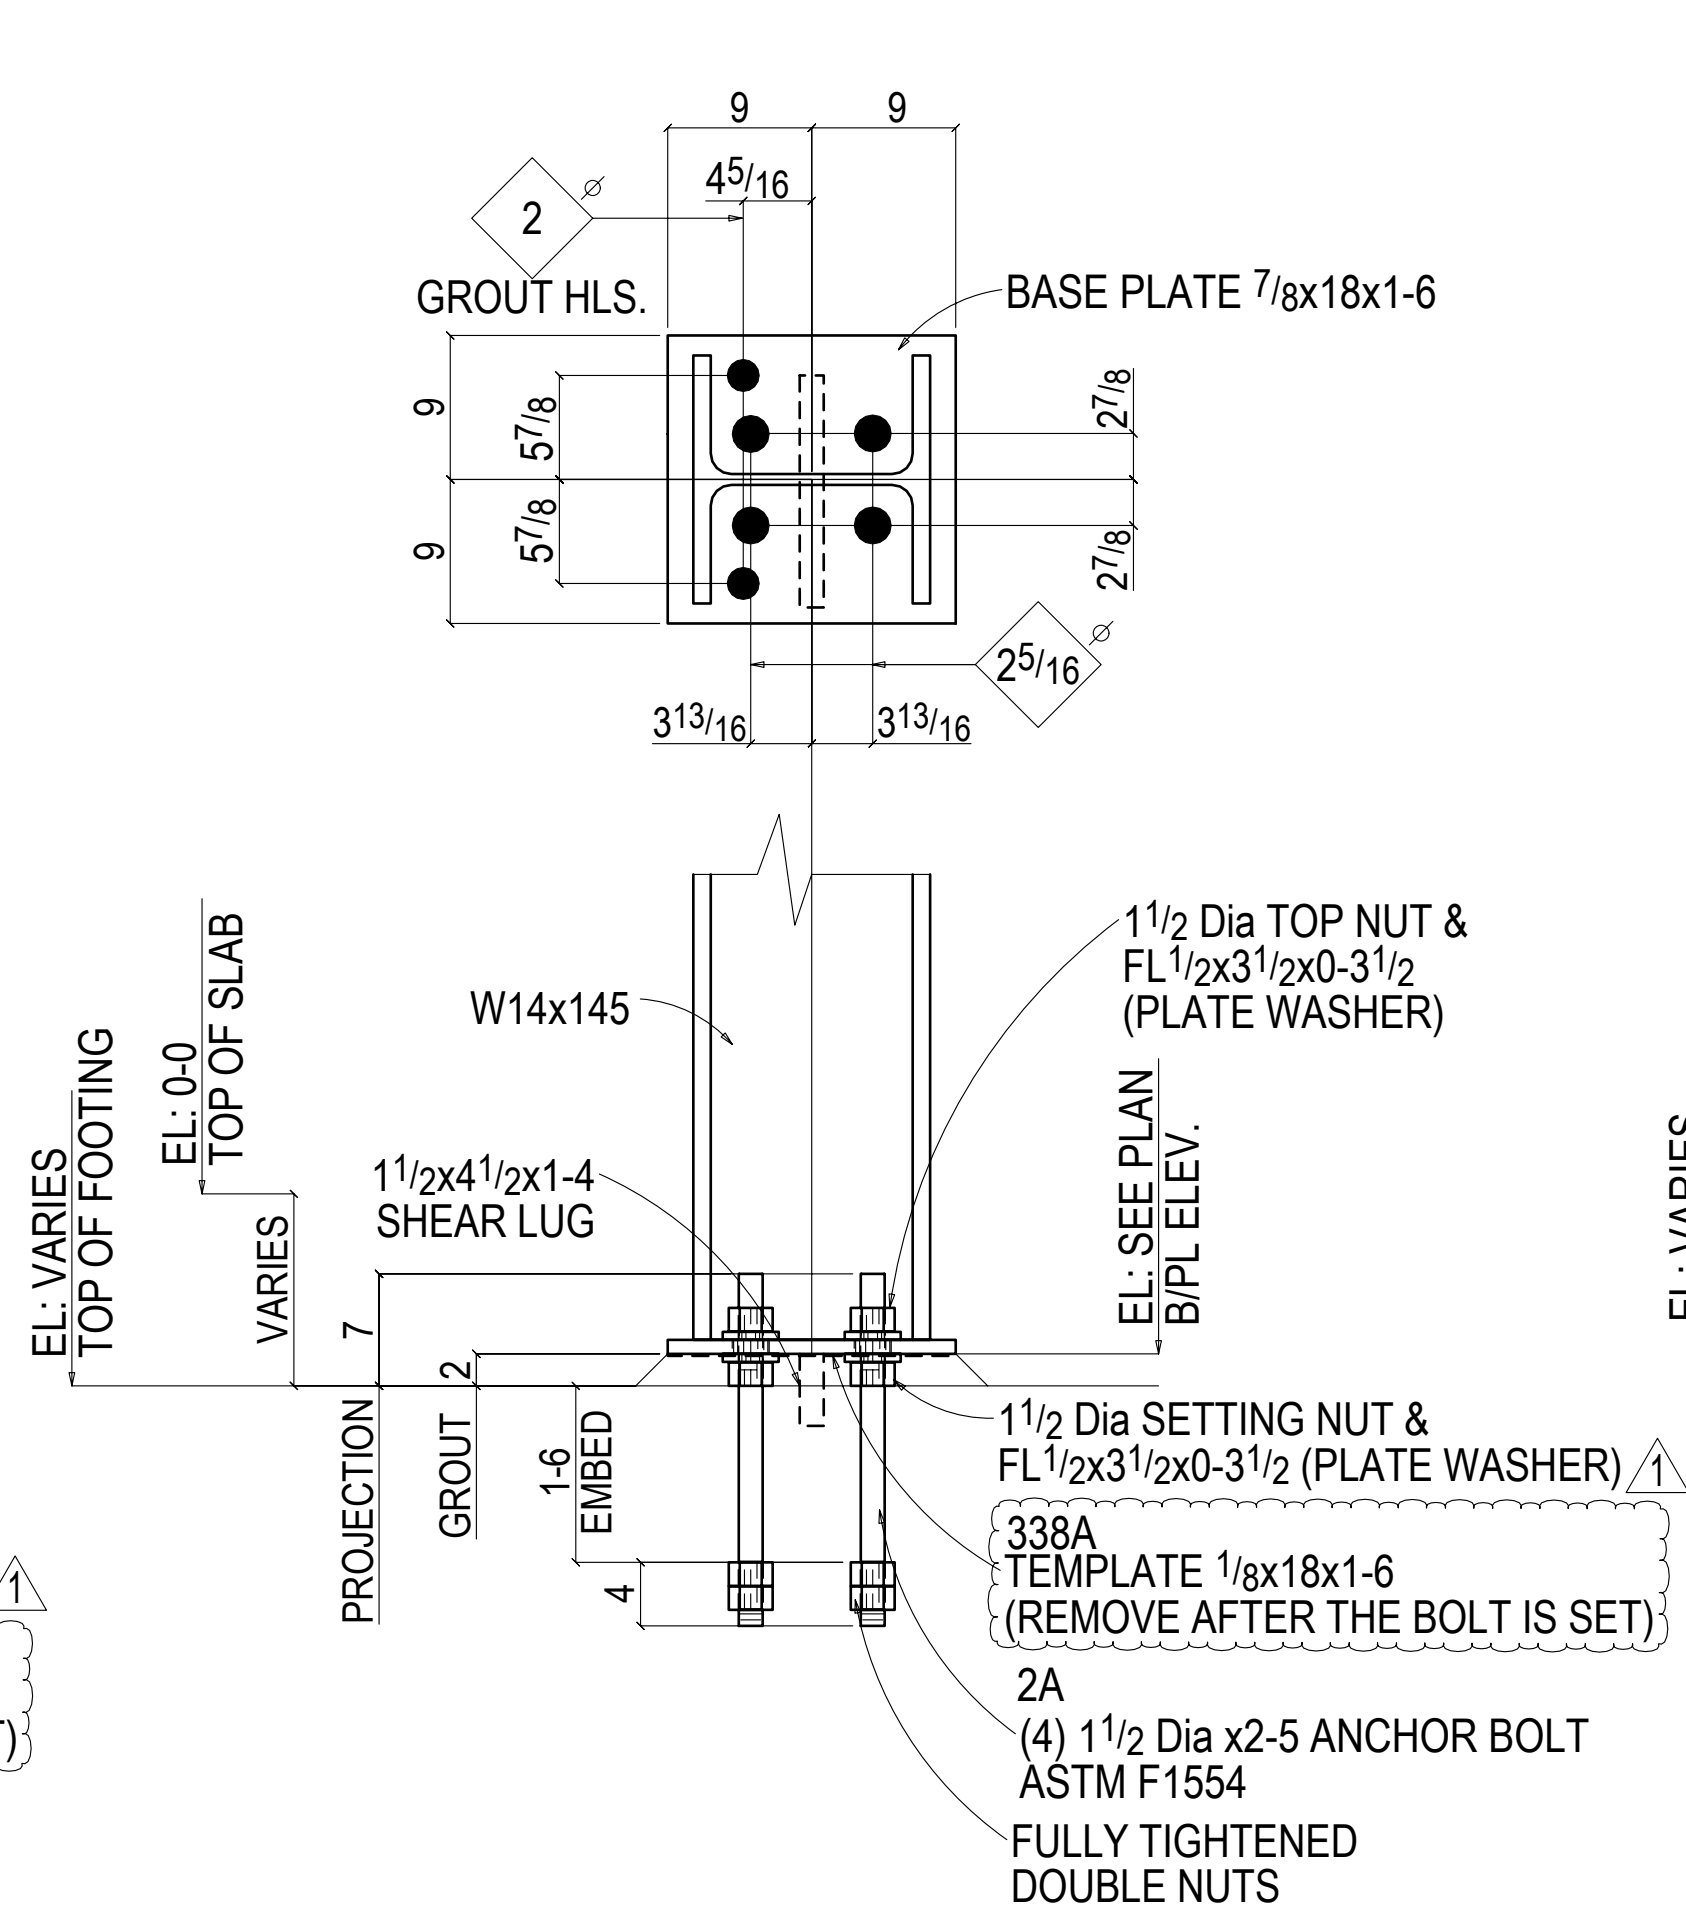


**2** DETAIL  
AB2 (REF. 4&5/ S-51.1)  
(4 PLACES)

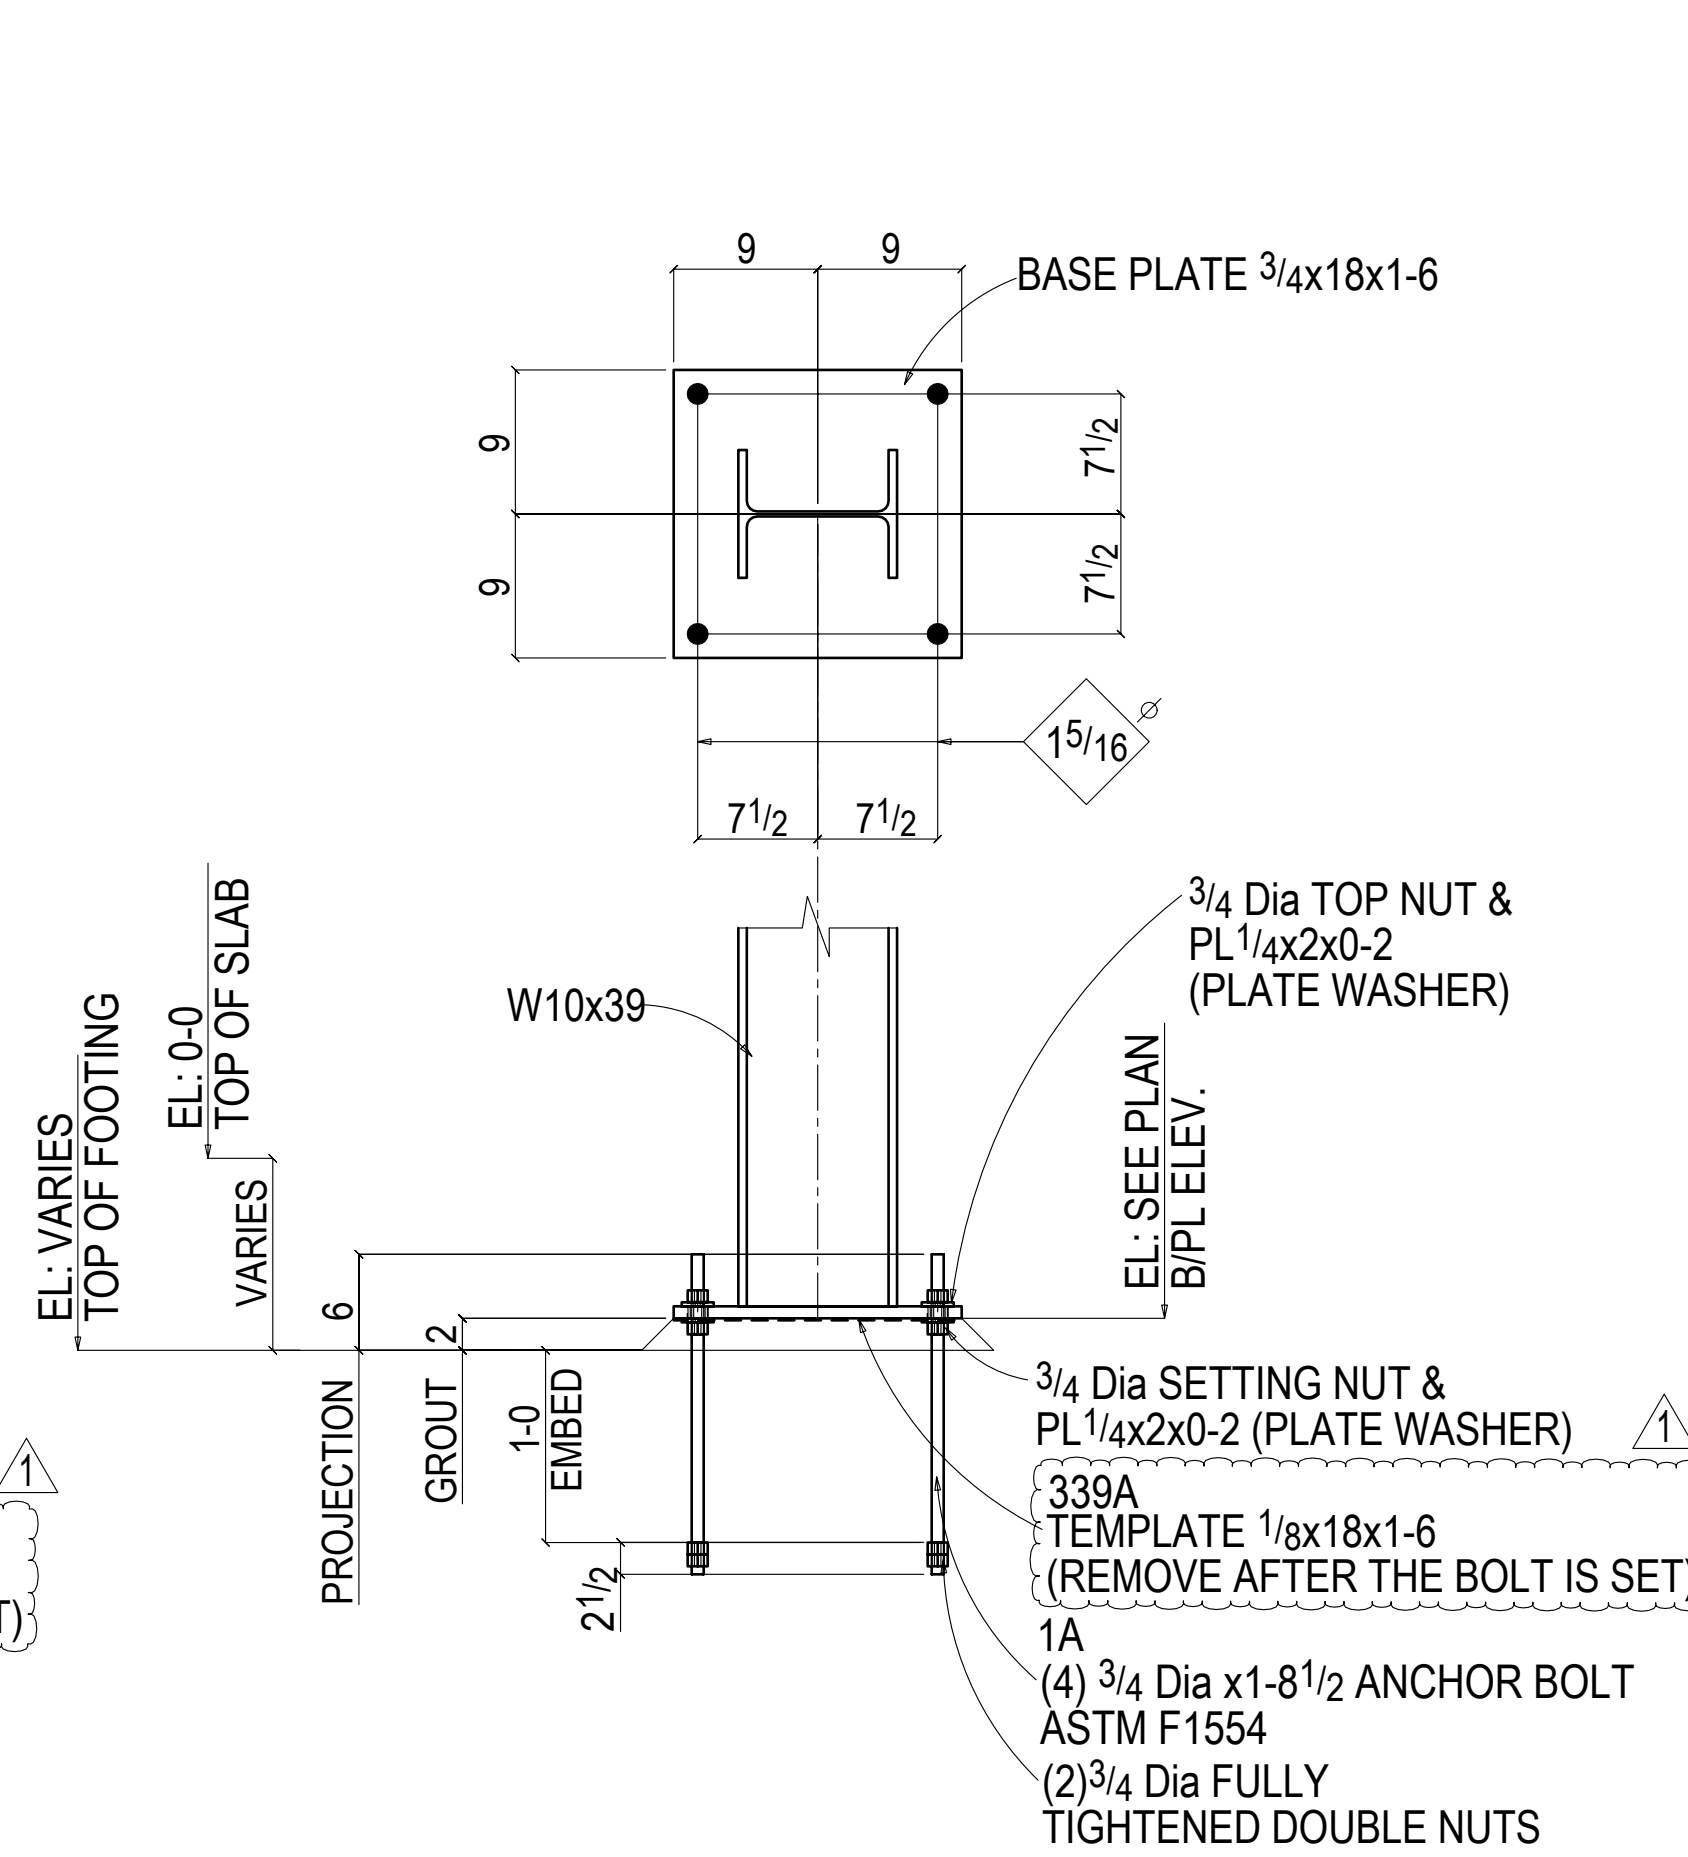


**3** DETAIL  
AB2 (REF. 1&4/ S-51.1)  
(17 PLACES)

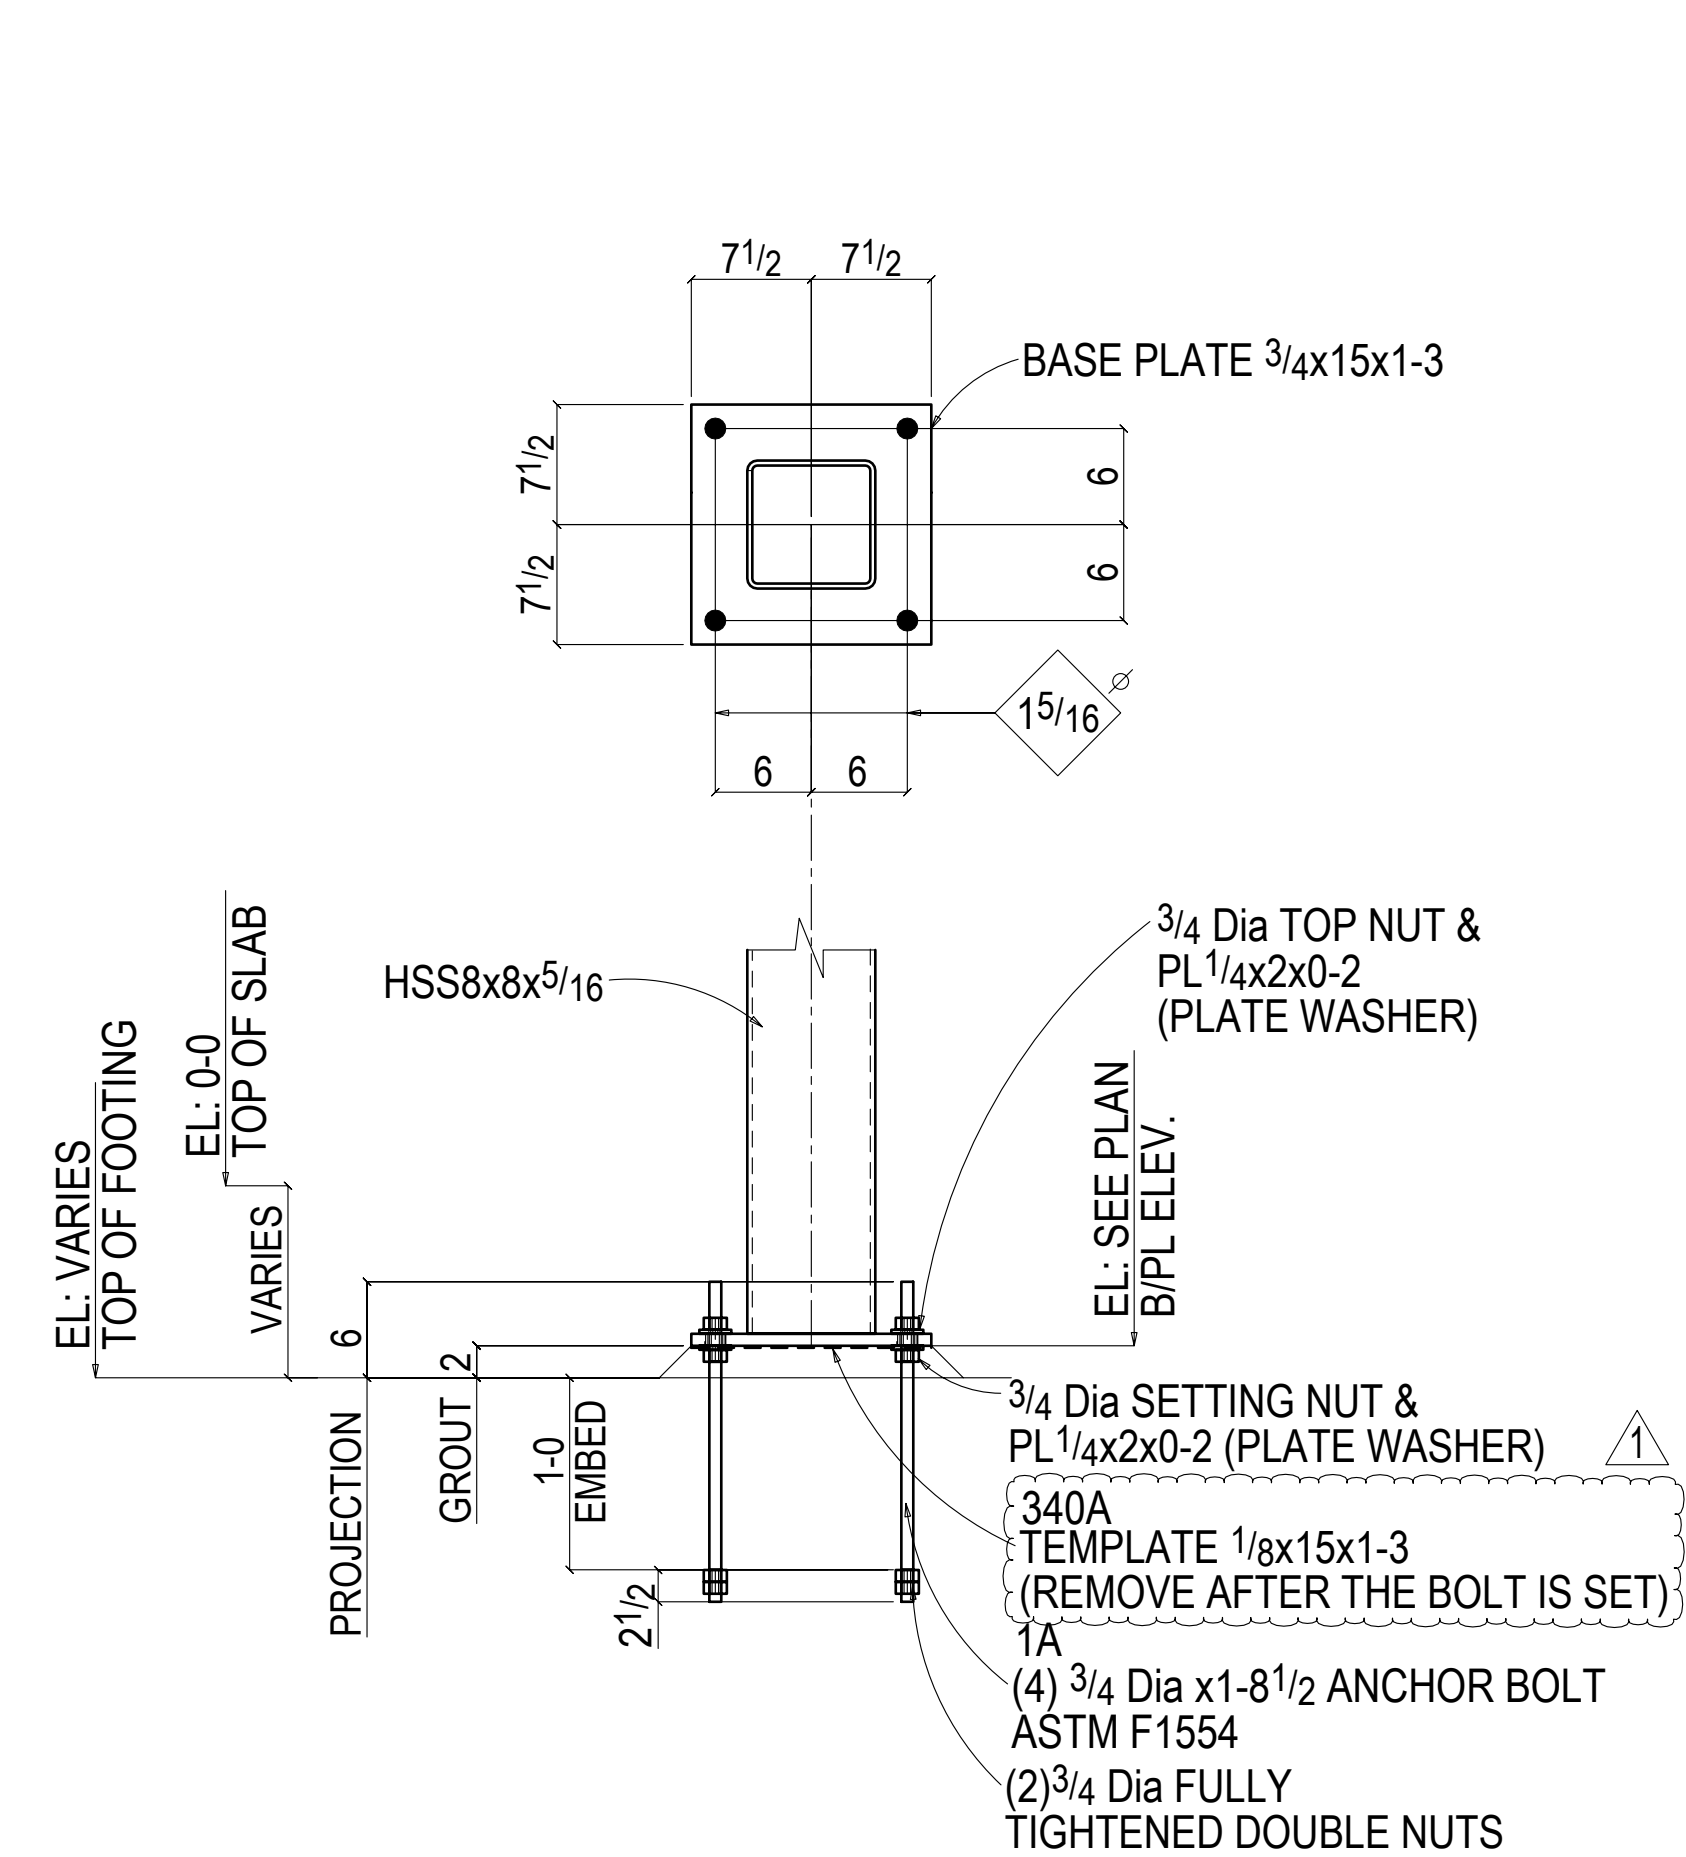


**4** DETAIL  
AB2 (REF. 1&4/ S-51.1)  
(9 PLACES)

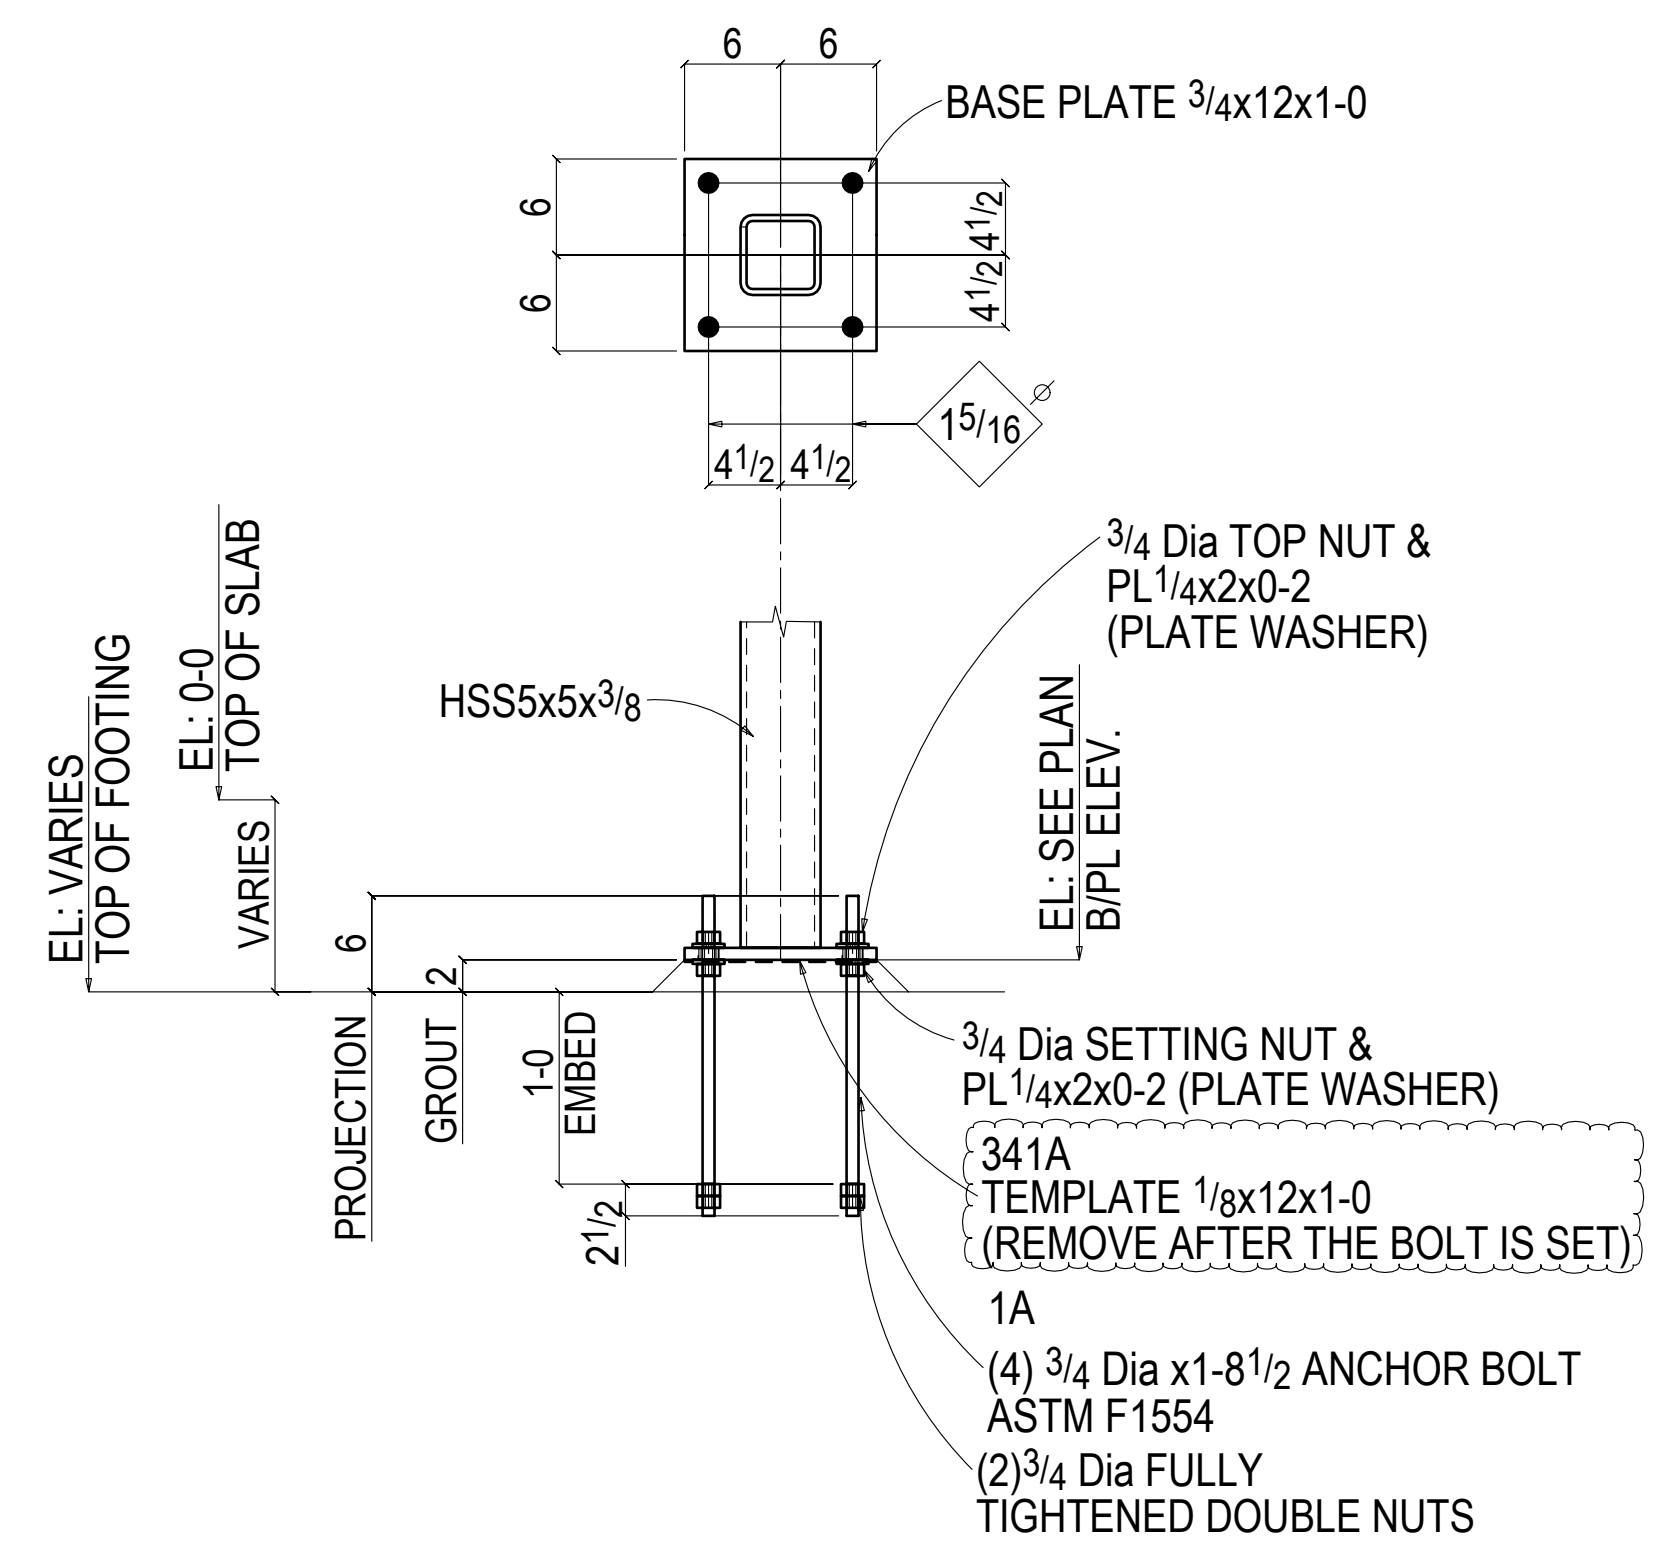

**5** DETAIL  
AB2 (REF. 1&4/ S-51.1)  
(4 PLACES)

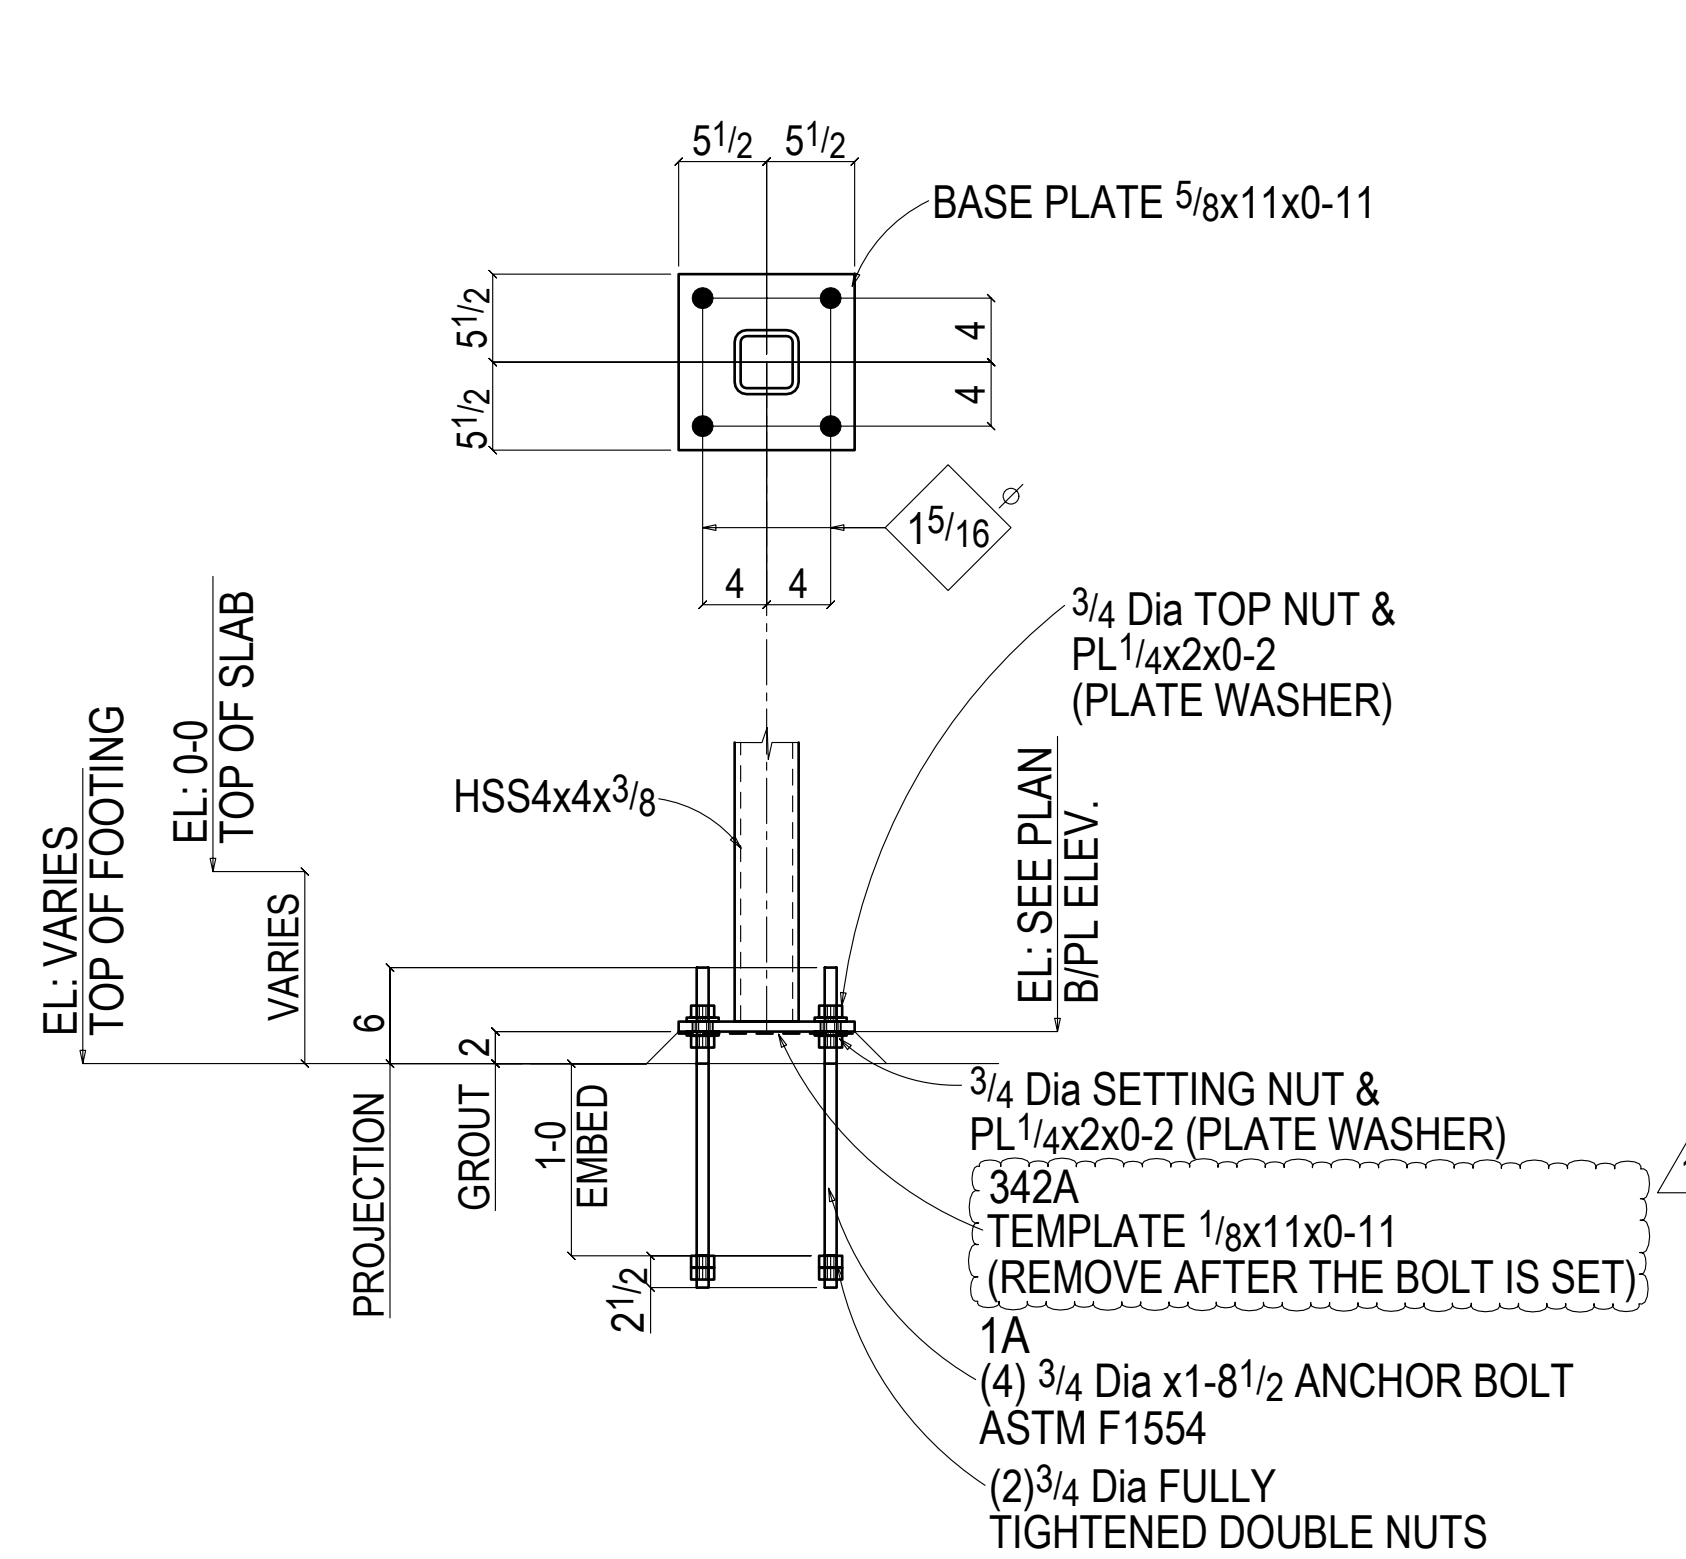

**6** DETAIL  
AB2 (REF. 1&4/ S-51.1)  
(2 PLACES)

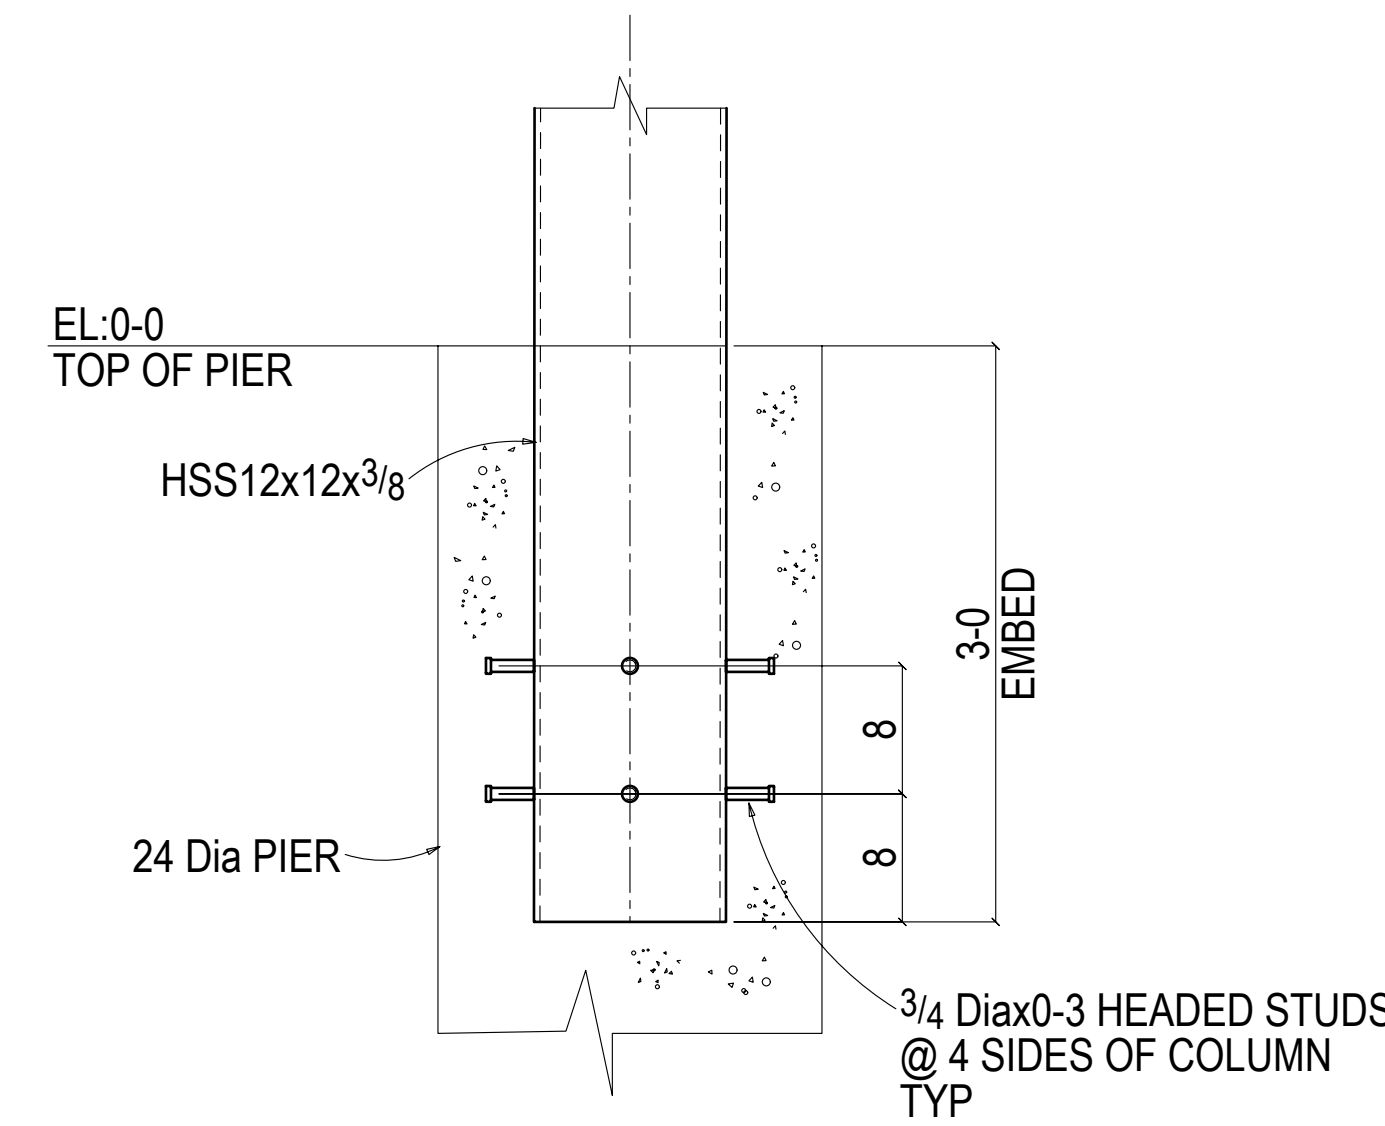

**7** DETAIL  
AB2 (REF. 8/S-21.2)  
(8 PLACES)



PROJECT:	QUARTZ HILL PUBLIC LIBRARY		
LOCATION:	QUARTZ HILL, CA 93536		
DESCRIPTION:	ANCHOR BOLT SECTION DETAILS		
ARCHT:	SVA	CONTRACTOR	GRIFFIN/SWINERTON
ENG.:	T. ALBER CHEN (THORNTON TOMASETTI, INC)		
JOB NO.	1524	SHEET NO.	AB2
		DATE:	07-03-15
		BY:	LC/PDC