


BILL OF MATERIAL

Qty	Pc Mk	Description	Ft	In	Remarks	Grade	Wt/Pc
ONE	2507A	STAIR					1442
1	c120	MC12x10.6	15-11 ⁵ / ₁₆			A36	169
1	c121	MC12x10.6	15-11 ⁵ / ₁₆			A36	169
28	a21	L3x2x3 ³ / ₁₆	6			A36	43
2	p75	PL ¹ / ₄ x1 ¹ / ₂	11 ³ / ₁₆			A36	0
2	p78	PL ¹ / ₄ x1 ¹ / ₂	1-1 ³ / ₁₆			A36	3
2	p38	PL ¹ / ₄ x1 ¹ / ₂	9 ¹³ / ₁₆			A36	2
1	p72	SHT 12GAx9	3-6		BENT	A36	75
13	p71	SHT 12GAx8 ¹ / ₂	3-6		BENT	A36	981

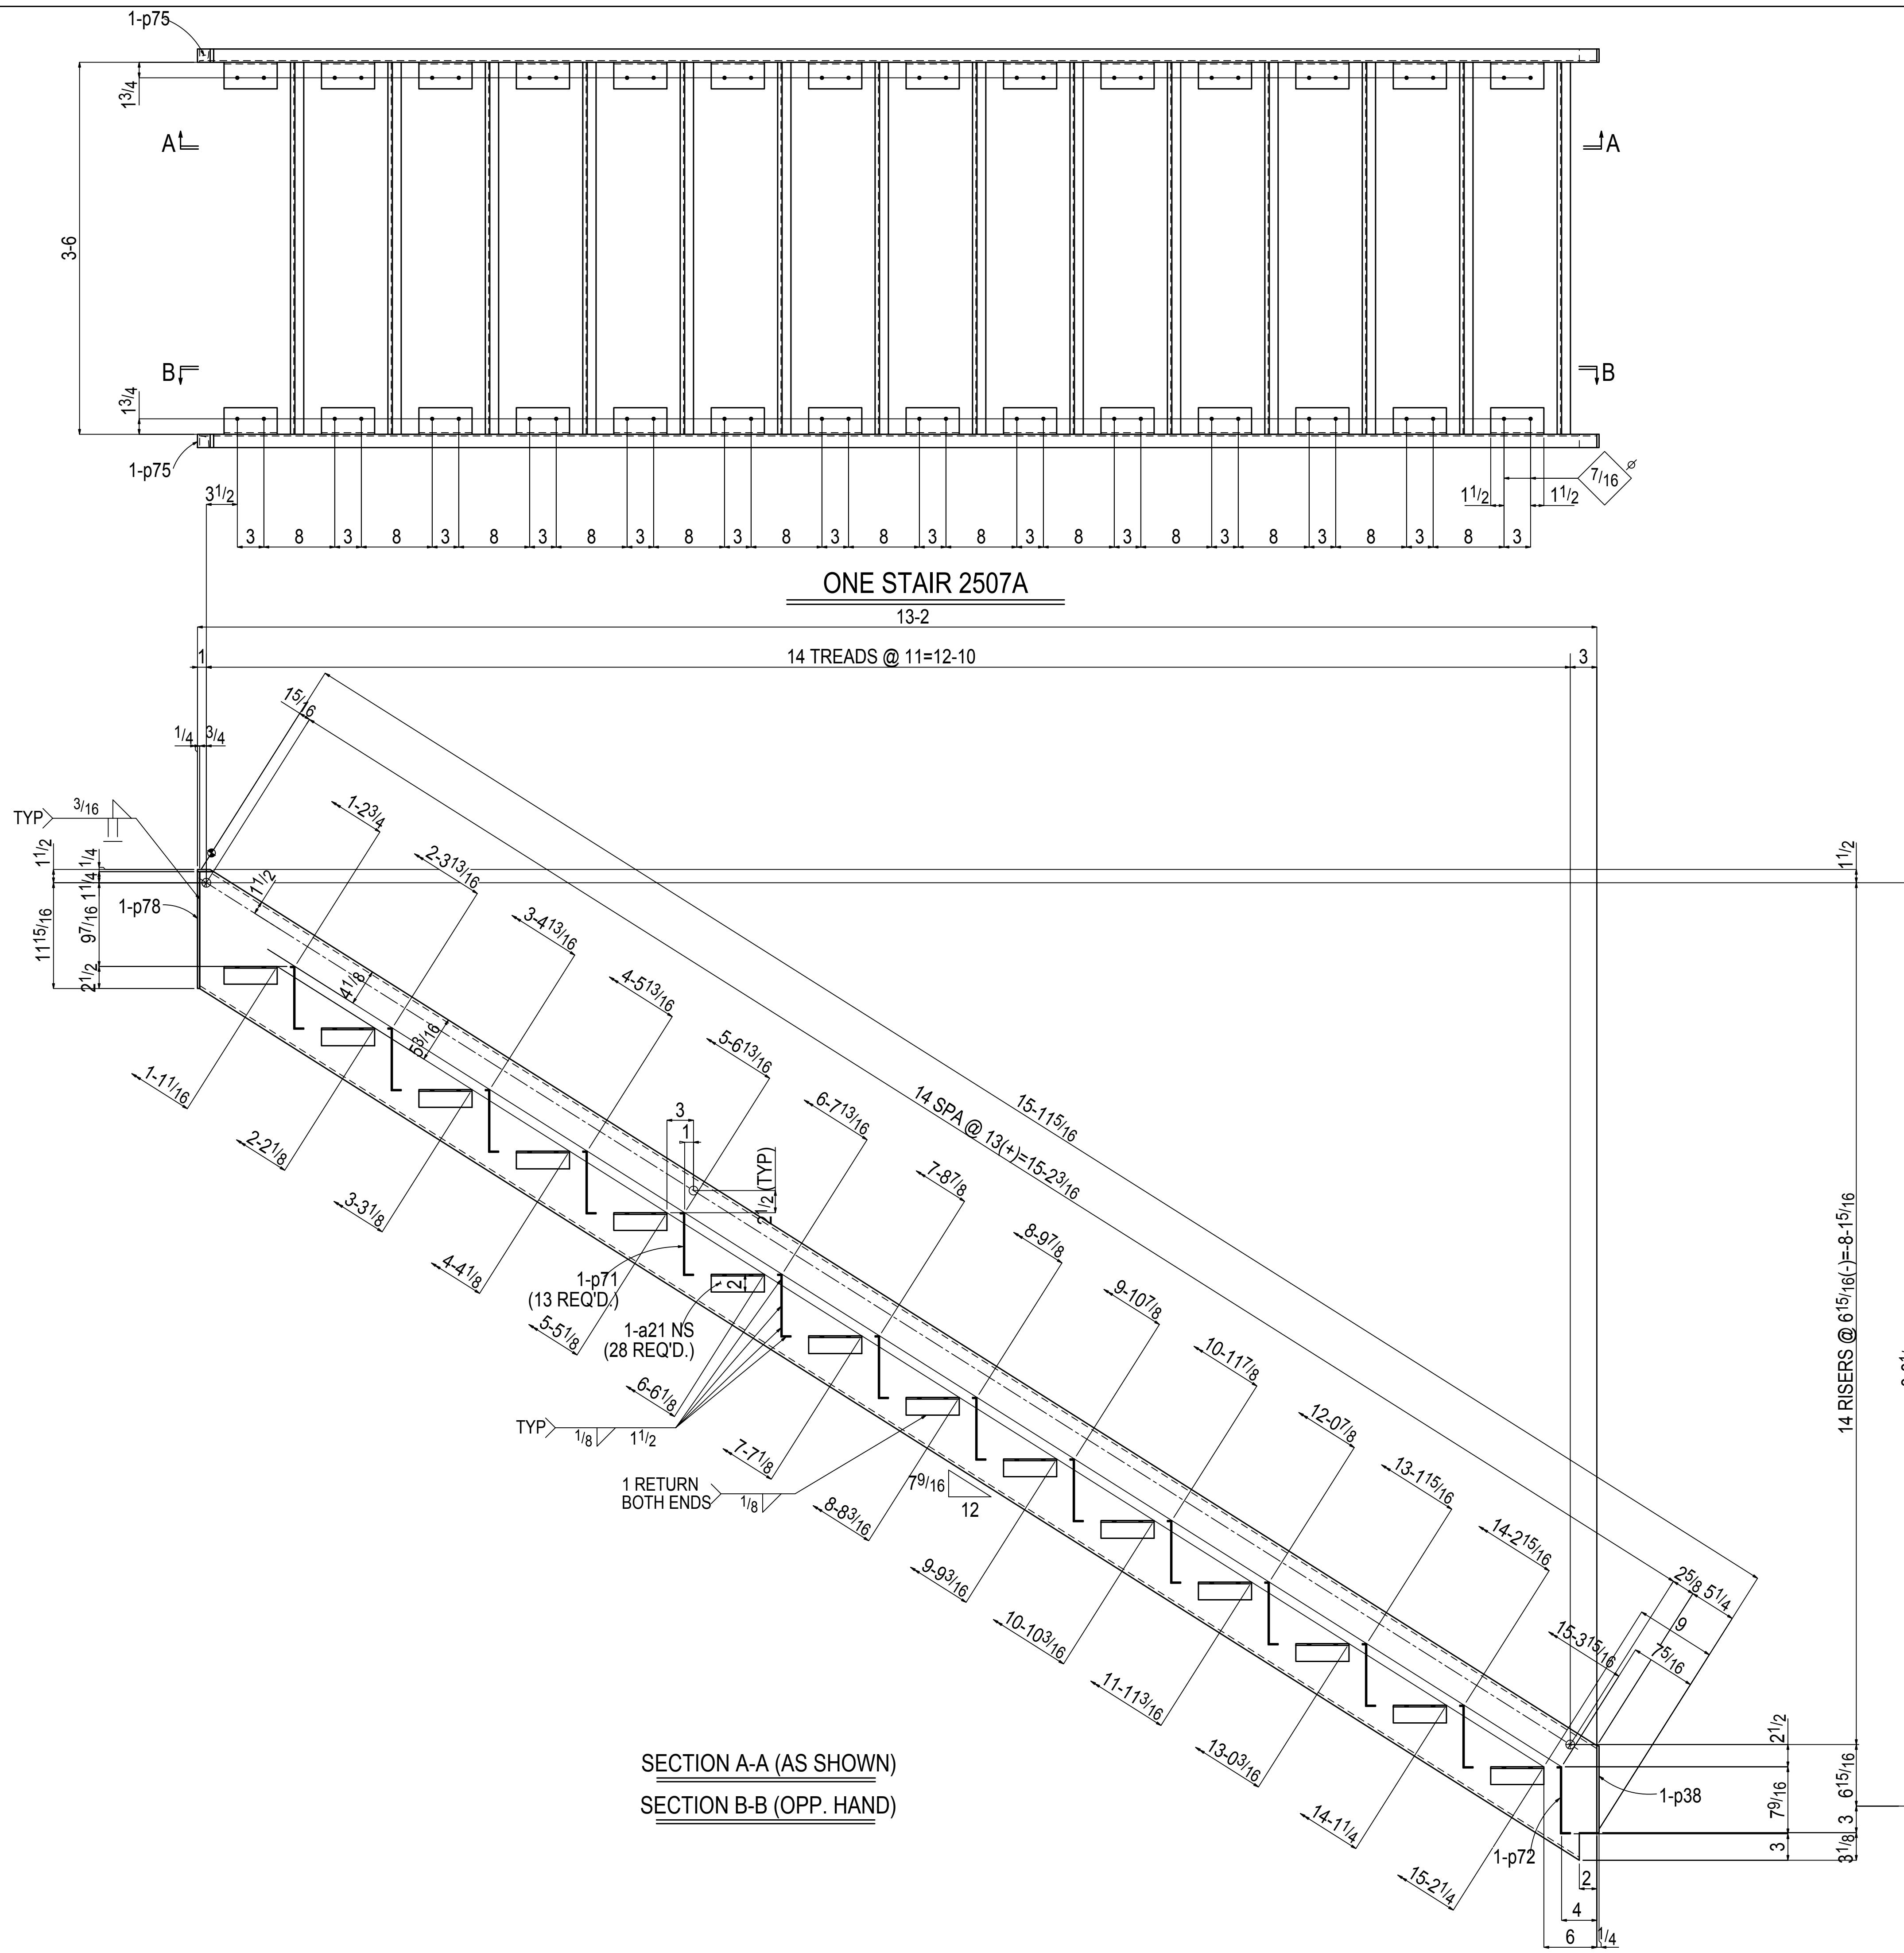

SECTION A-A (AS SHOWN)
SECTION B-B (OPP. HAND)



GRIND SMOOTH
ALL JOINTS AND
SHARP EDGES

GENERAL NOTES:
1. ACCUMULATIVE DIMENSIONS ARE TAKEN FROM THE LINE
2. IF NOTED, "NO PAINT AT OPEN HOLES" MEANS WITHIN 1" OF THE HOLE (MIN) BUT NOT LESS THAN THE BOLT DIAMETER AND ALL AREAS WITHIN THE BOLT PATTERN
3. ALL SHOP INSTALLED HIGH STRENGTH BOLTS ARE TO BE SNUG TIGHT U.N.O.
4. DEBURRING OF HOLES IS REQUIRED IF BURR EXCEEDS 1/16"
5. FIELD BOLTS ARE FOR SUPPORTED MEMBERS.

REV	DESCRIPTION	DATE
	REVISED PER FIELD DIMENSIONS FOR FABRICATION	07-14-15
	FOR APPROVAL	05-18-15
	DESCRIPTION	01-28-15



FINISH/PAIN	SSPC-SP3 RED KEM KROMIK	WELD ELECTRODES	E70XX
PROJECT NAME	LANDMARK LOFTS PHASE II	FILES	1 ³ / ₁₆ Dia.
ADDRESS	812 24TH STREET	DETAILER	LC
CONTRACTOR	PCL CONSTRUCTION	CHECKER	
DETAILS	STAIR #7 ASSEMBLY	PHASE CODE	
		JOB NUMBER	5413
		DRAWING NUMBER	2507