


**STAIR #7 FRAMING PLAN  
LOWER LEVEL**

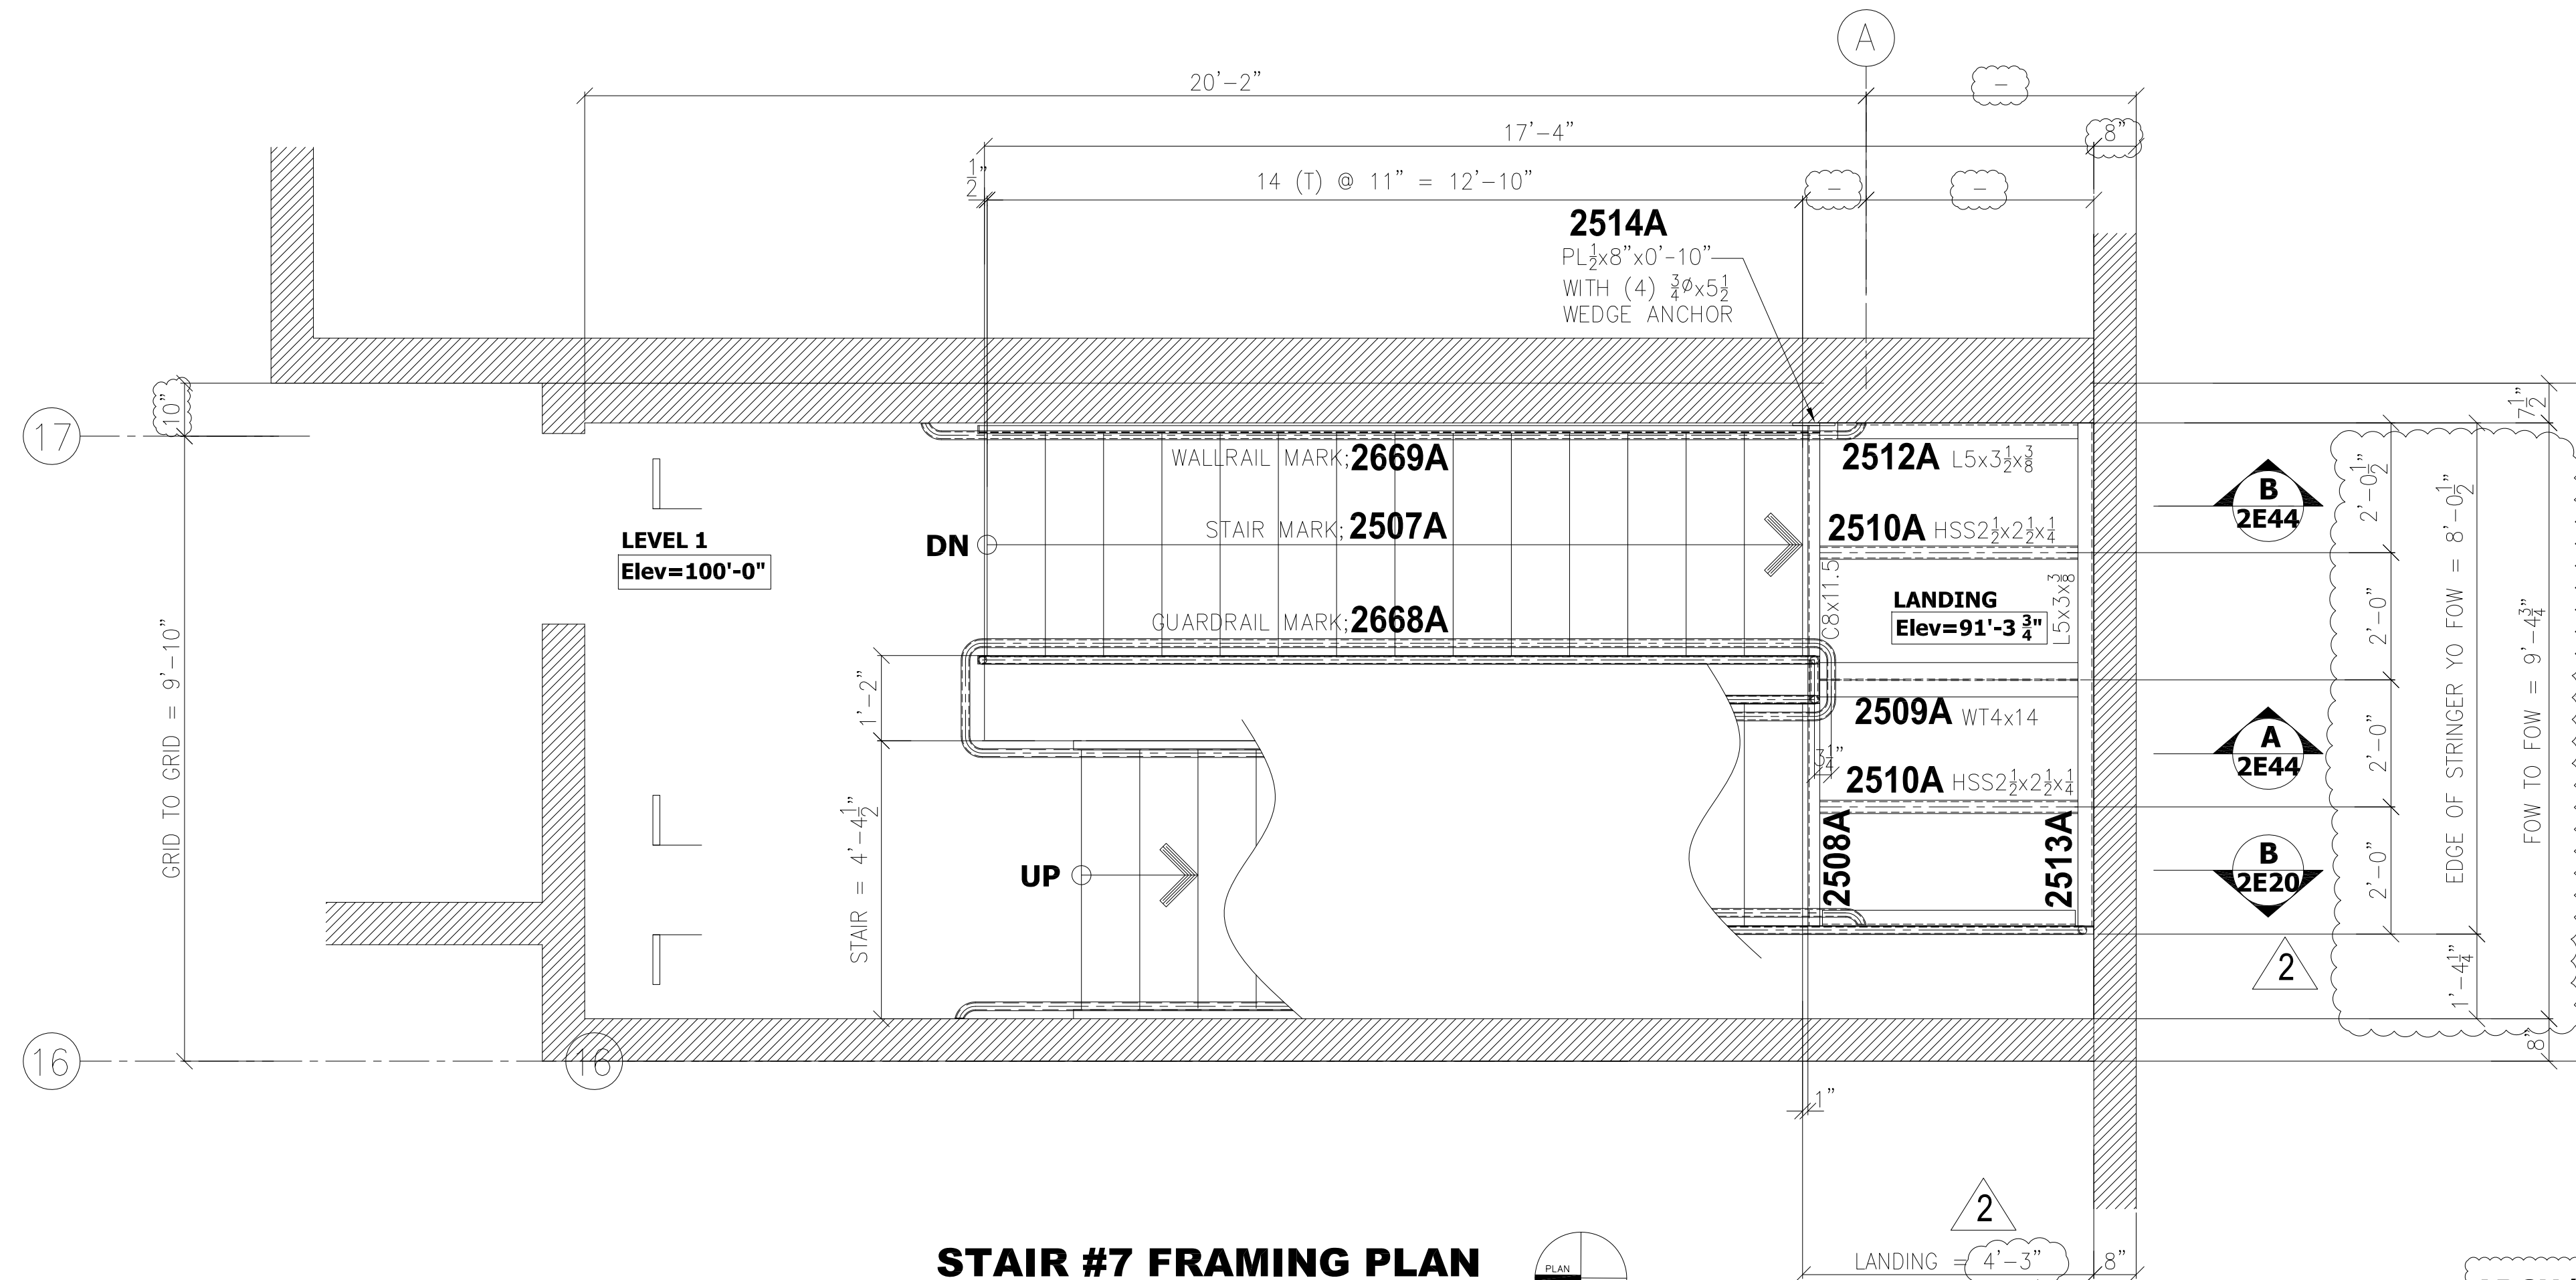

**STAIR #7 FRAMING PLAN  
LEVEL 1**

**ARCH/G.C. Note!**  
PLEASE FIELD VERIFY  
ALL CLOUDED DIMENSIONS



4		
3		
2	REVISED PER FIELD DIMENSIONS	7-14-15
1	FOR CONSTRUCTION	5-18-15
0	FOR APPROVAL	1-29-15
REV.	DESCRIPTION	DATE



PROJECT NAME	SSPC-SP3 RED KEM KROMIK	FIELD ELECTIONS	E70XX
ADDRESS	LANDMARK LOFTS PHASE II 970 28TH STREET, BOULDER, CO.	SCALE	1 3/16" U.N.O.
CONTRACTOR	PCL CONSTRUCTION SERVICES	DRAWN	RKS
		CHECKED	RKS
		DATE	2E43
STAIR #7 - PLAN		PHASE CODE	
		JOB NUMBER	5413