
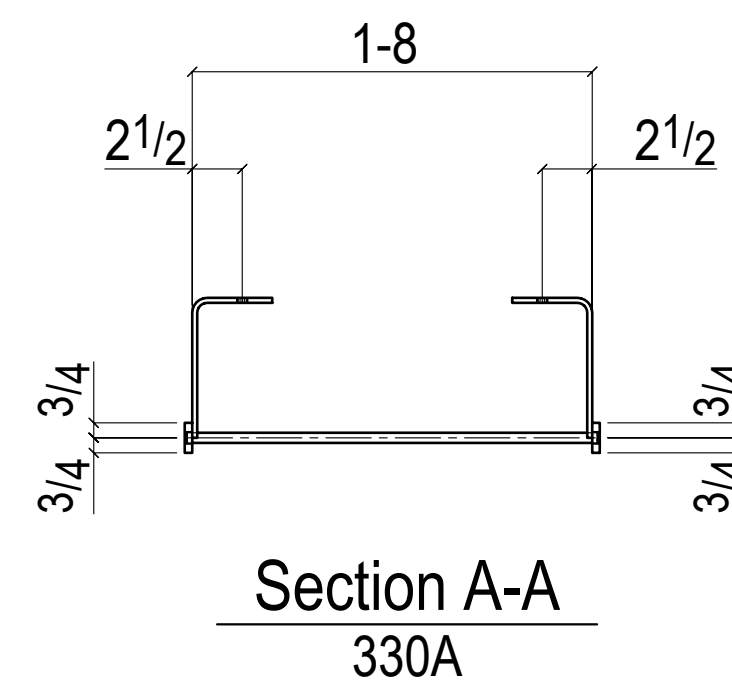


BILL OF MATERIAL

ADV	DATE	LAYOUT	HEAT	MARK	AMT.	SECTION	LENGTH	REMARKS
MILL #								
					330A	ONELADDER		
					a108	2 L3x3x1/4	17'-0 1/2	A36
					f31	2 FL3x3x1/2	17'-0 1/2	A36
					p334	10 PL1/2x10 1/2	2 1/2	BENT A36
					rb9	18 RB3/4	1'-0 1/2	A36

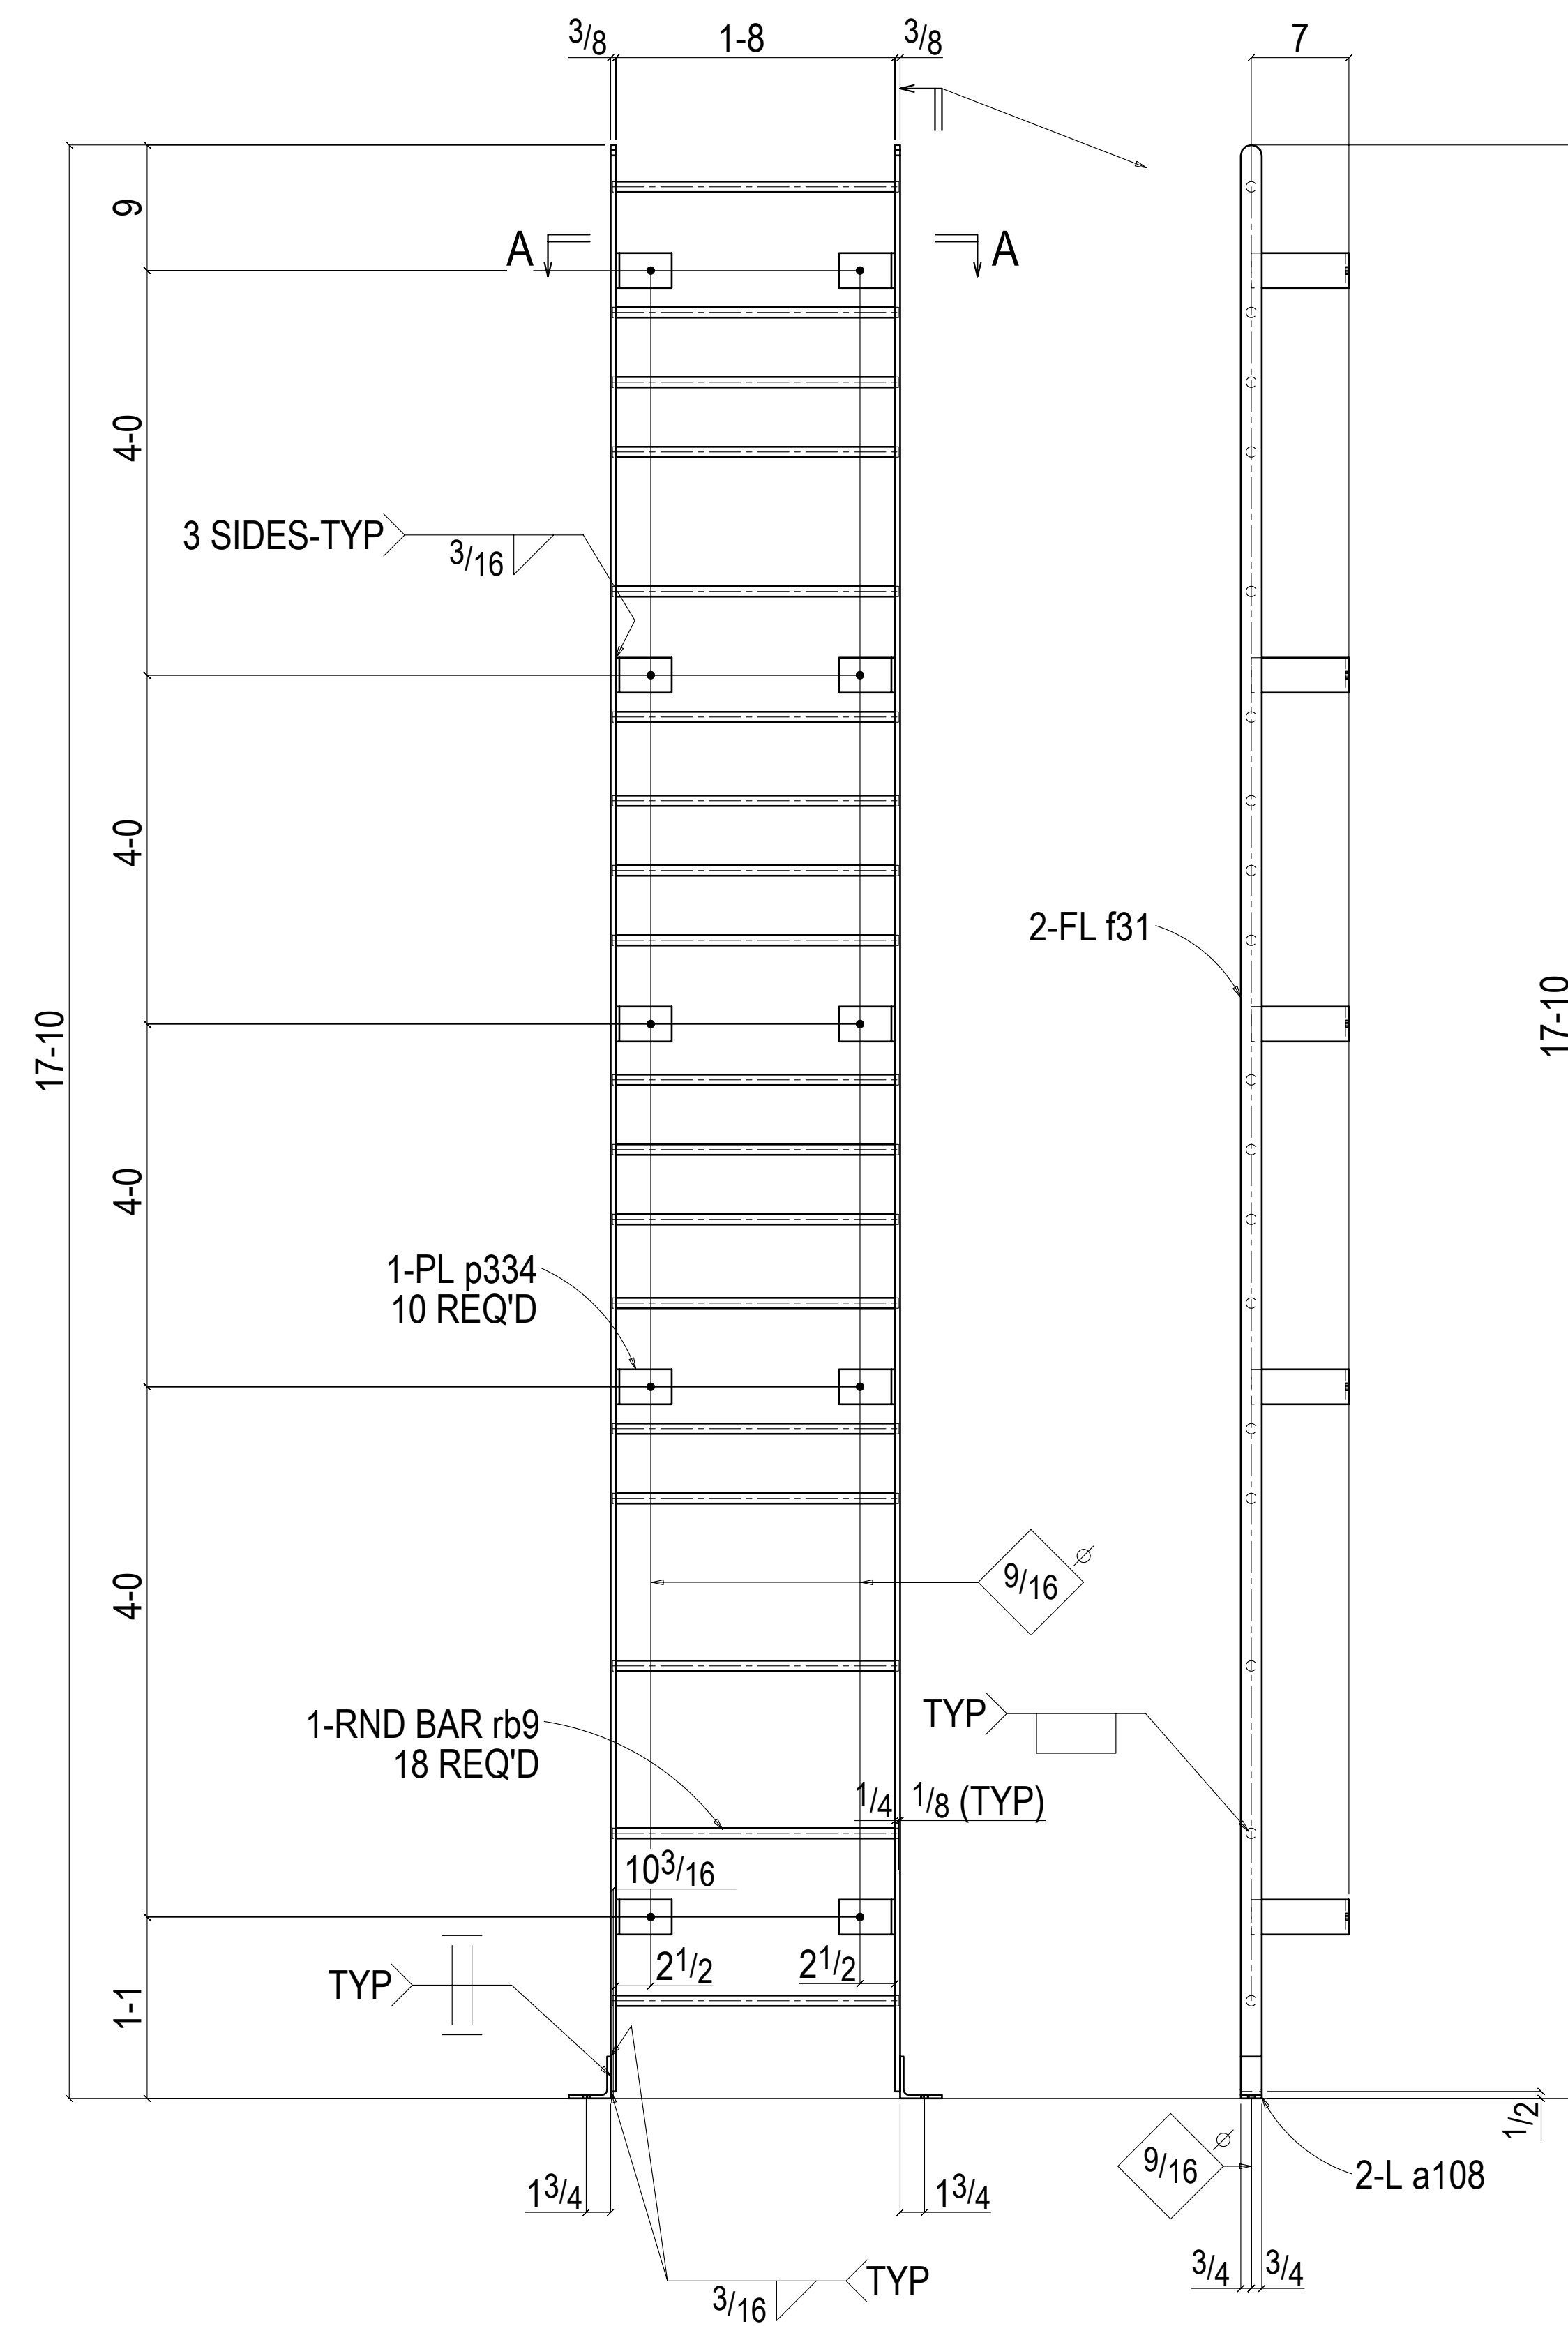

ONE LADDER 330A

(LOCATED @ CUSTODIAL ROOM)
(REF. A 1.0 & 7/A 9.5)



PROJECT: QUARTZ HILL PUBLIC LIBRARY

LOCATION: QUARTZ HILL, CA 93536

DESCRIPTION: LADDER DETAIL

ARCHT: SVA
& T. ALBER CHEN
ENG.: (THORNTON TOMASETTI, INC)

CONTRACTOR
GRIFFIN SWINERTON

JOB NO. 1524

SHEET NO. 330

DATE: 07-06-15
BY: PDC